



VERIFY SCALE

BAR IS ONE INCH ON ORIGINAL DRAWING  
0 1


IF NOT ONE INCH ON THIS SHEET, ADJUST SCALES ACCORDINGLY

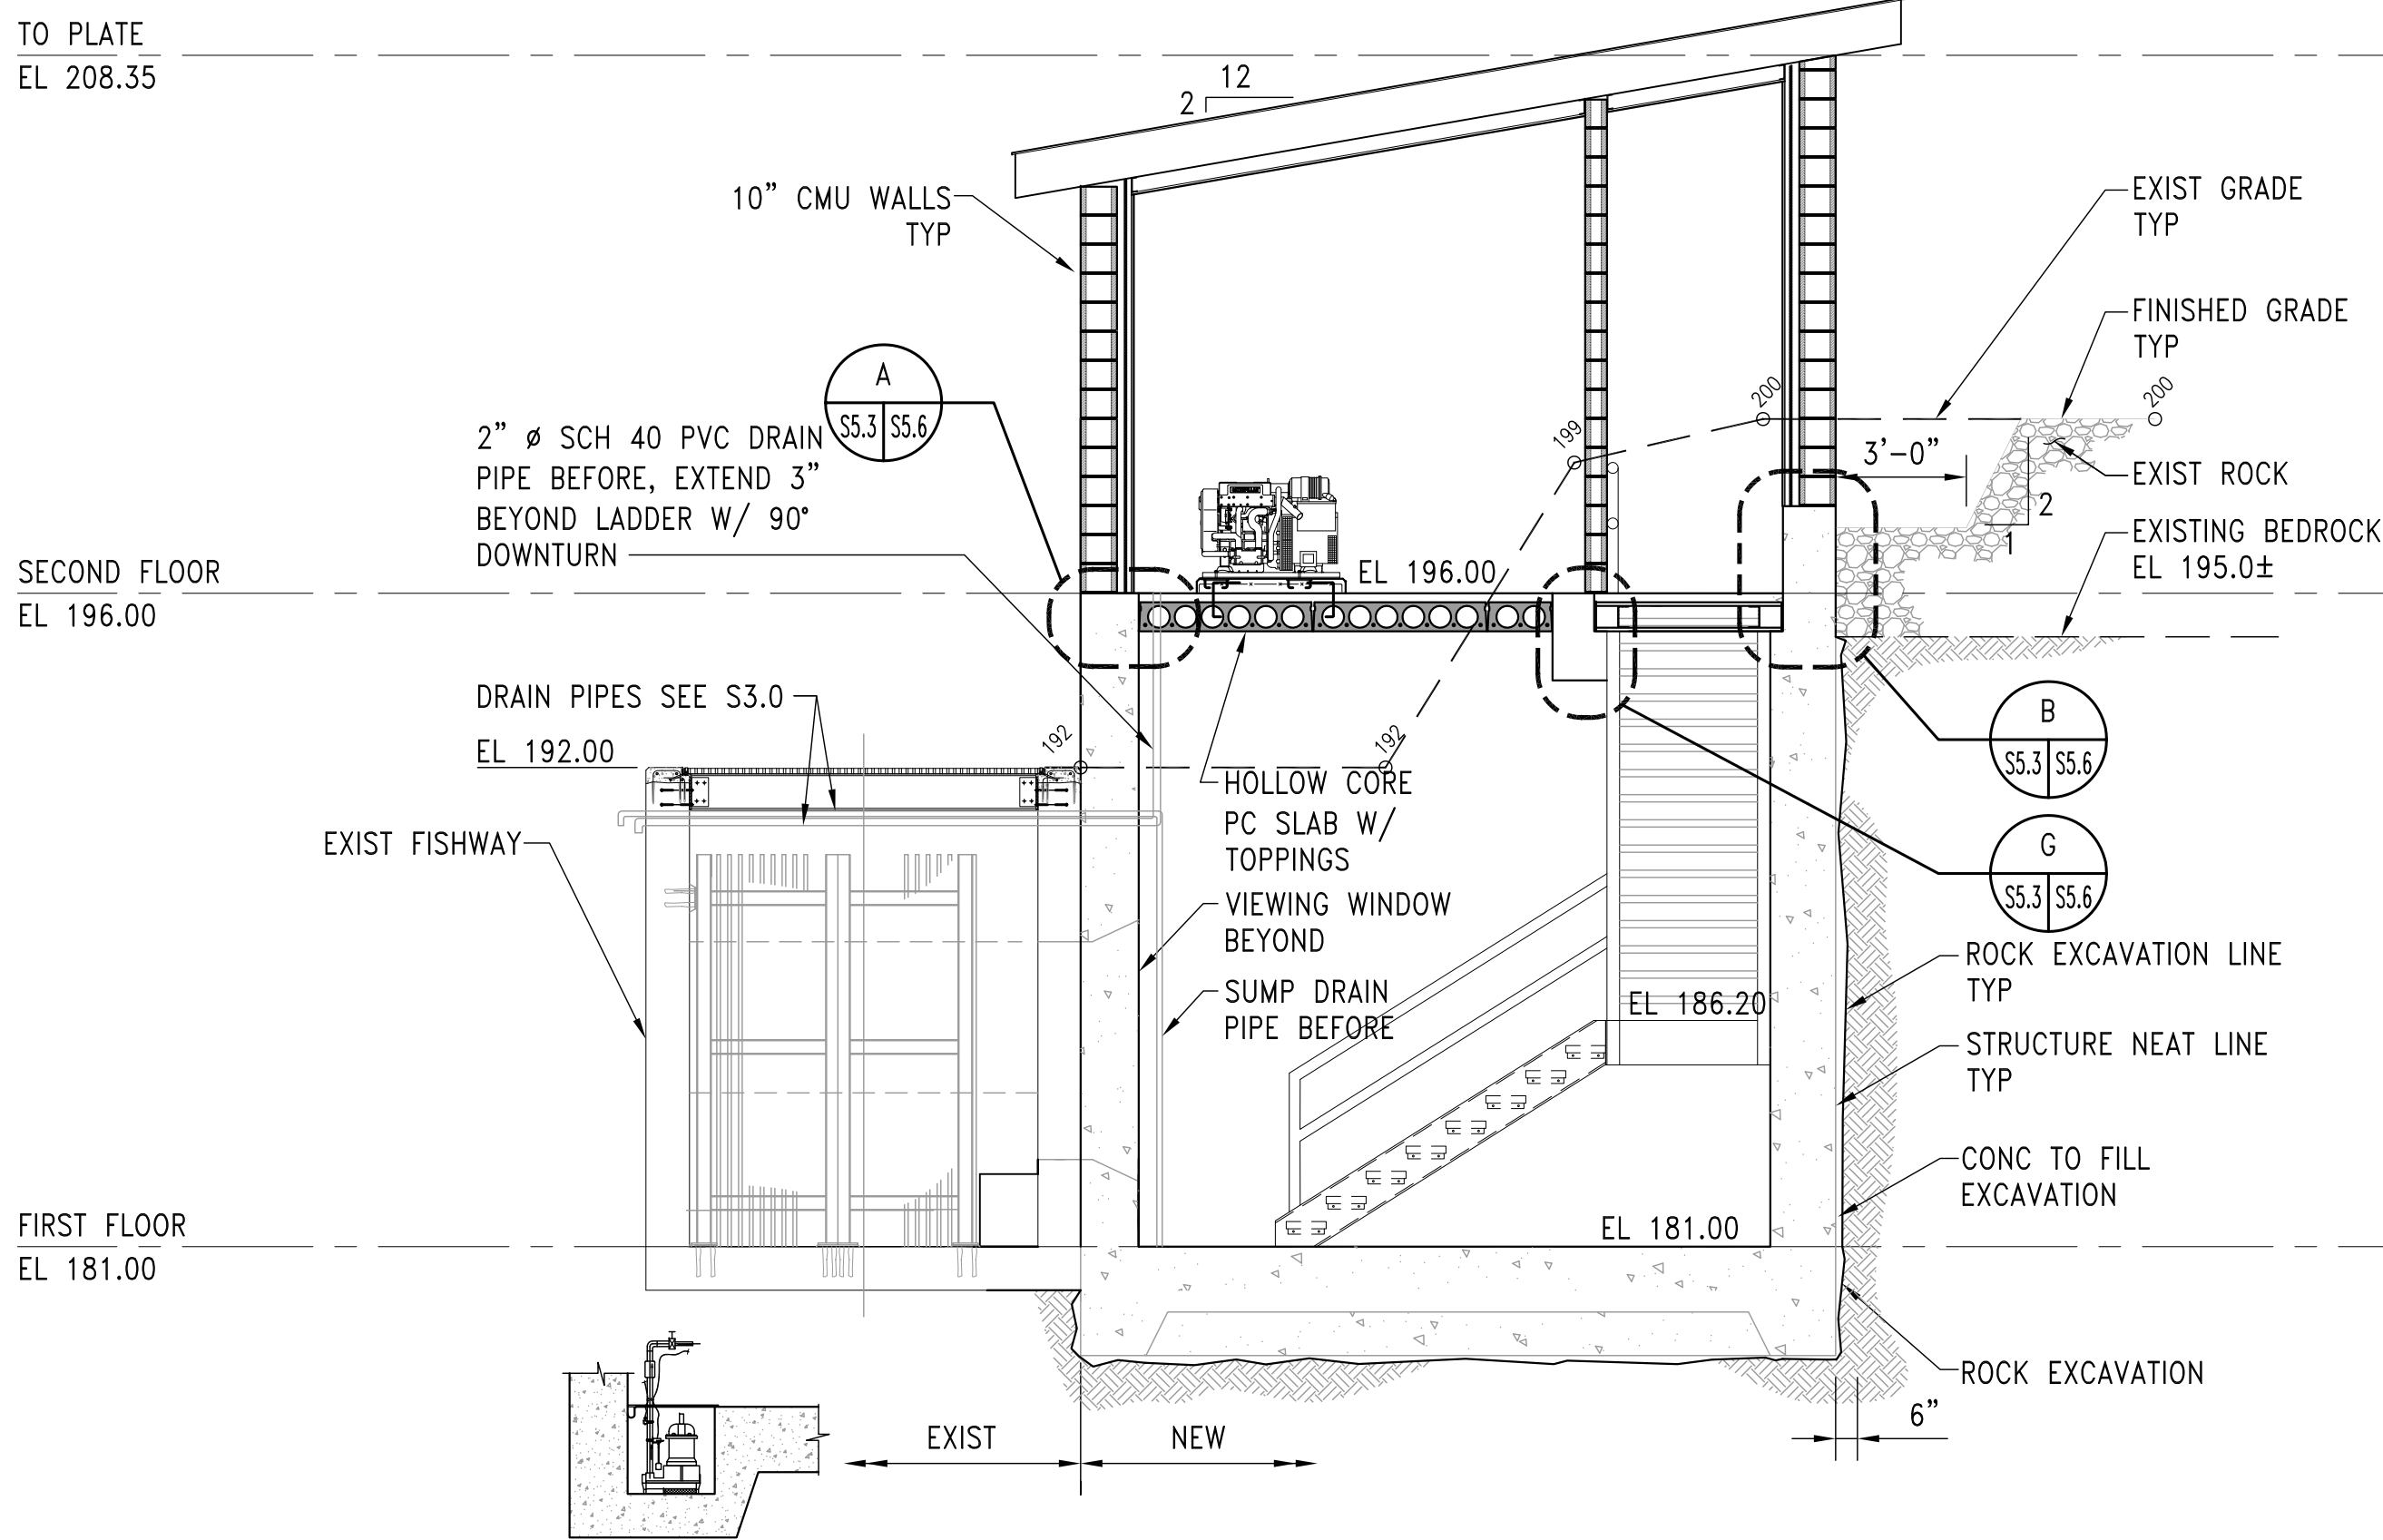


**BUILDING SECTION A**  
SCALE: 1/4" = 1'-0"

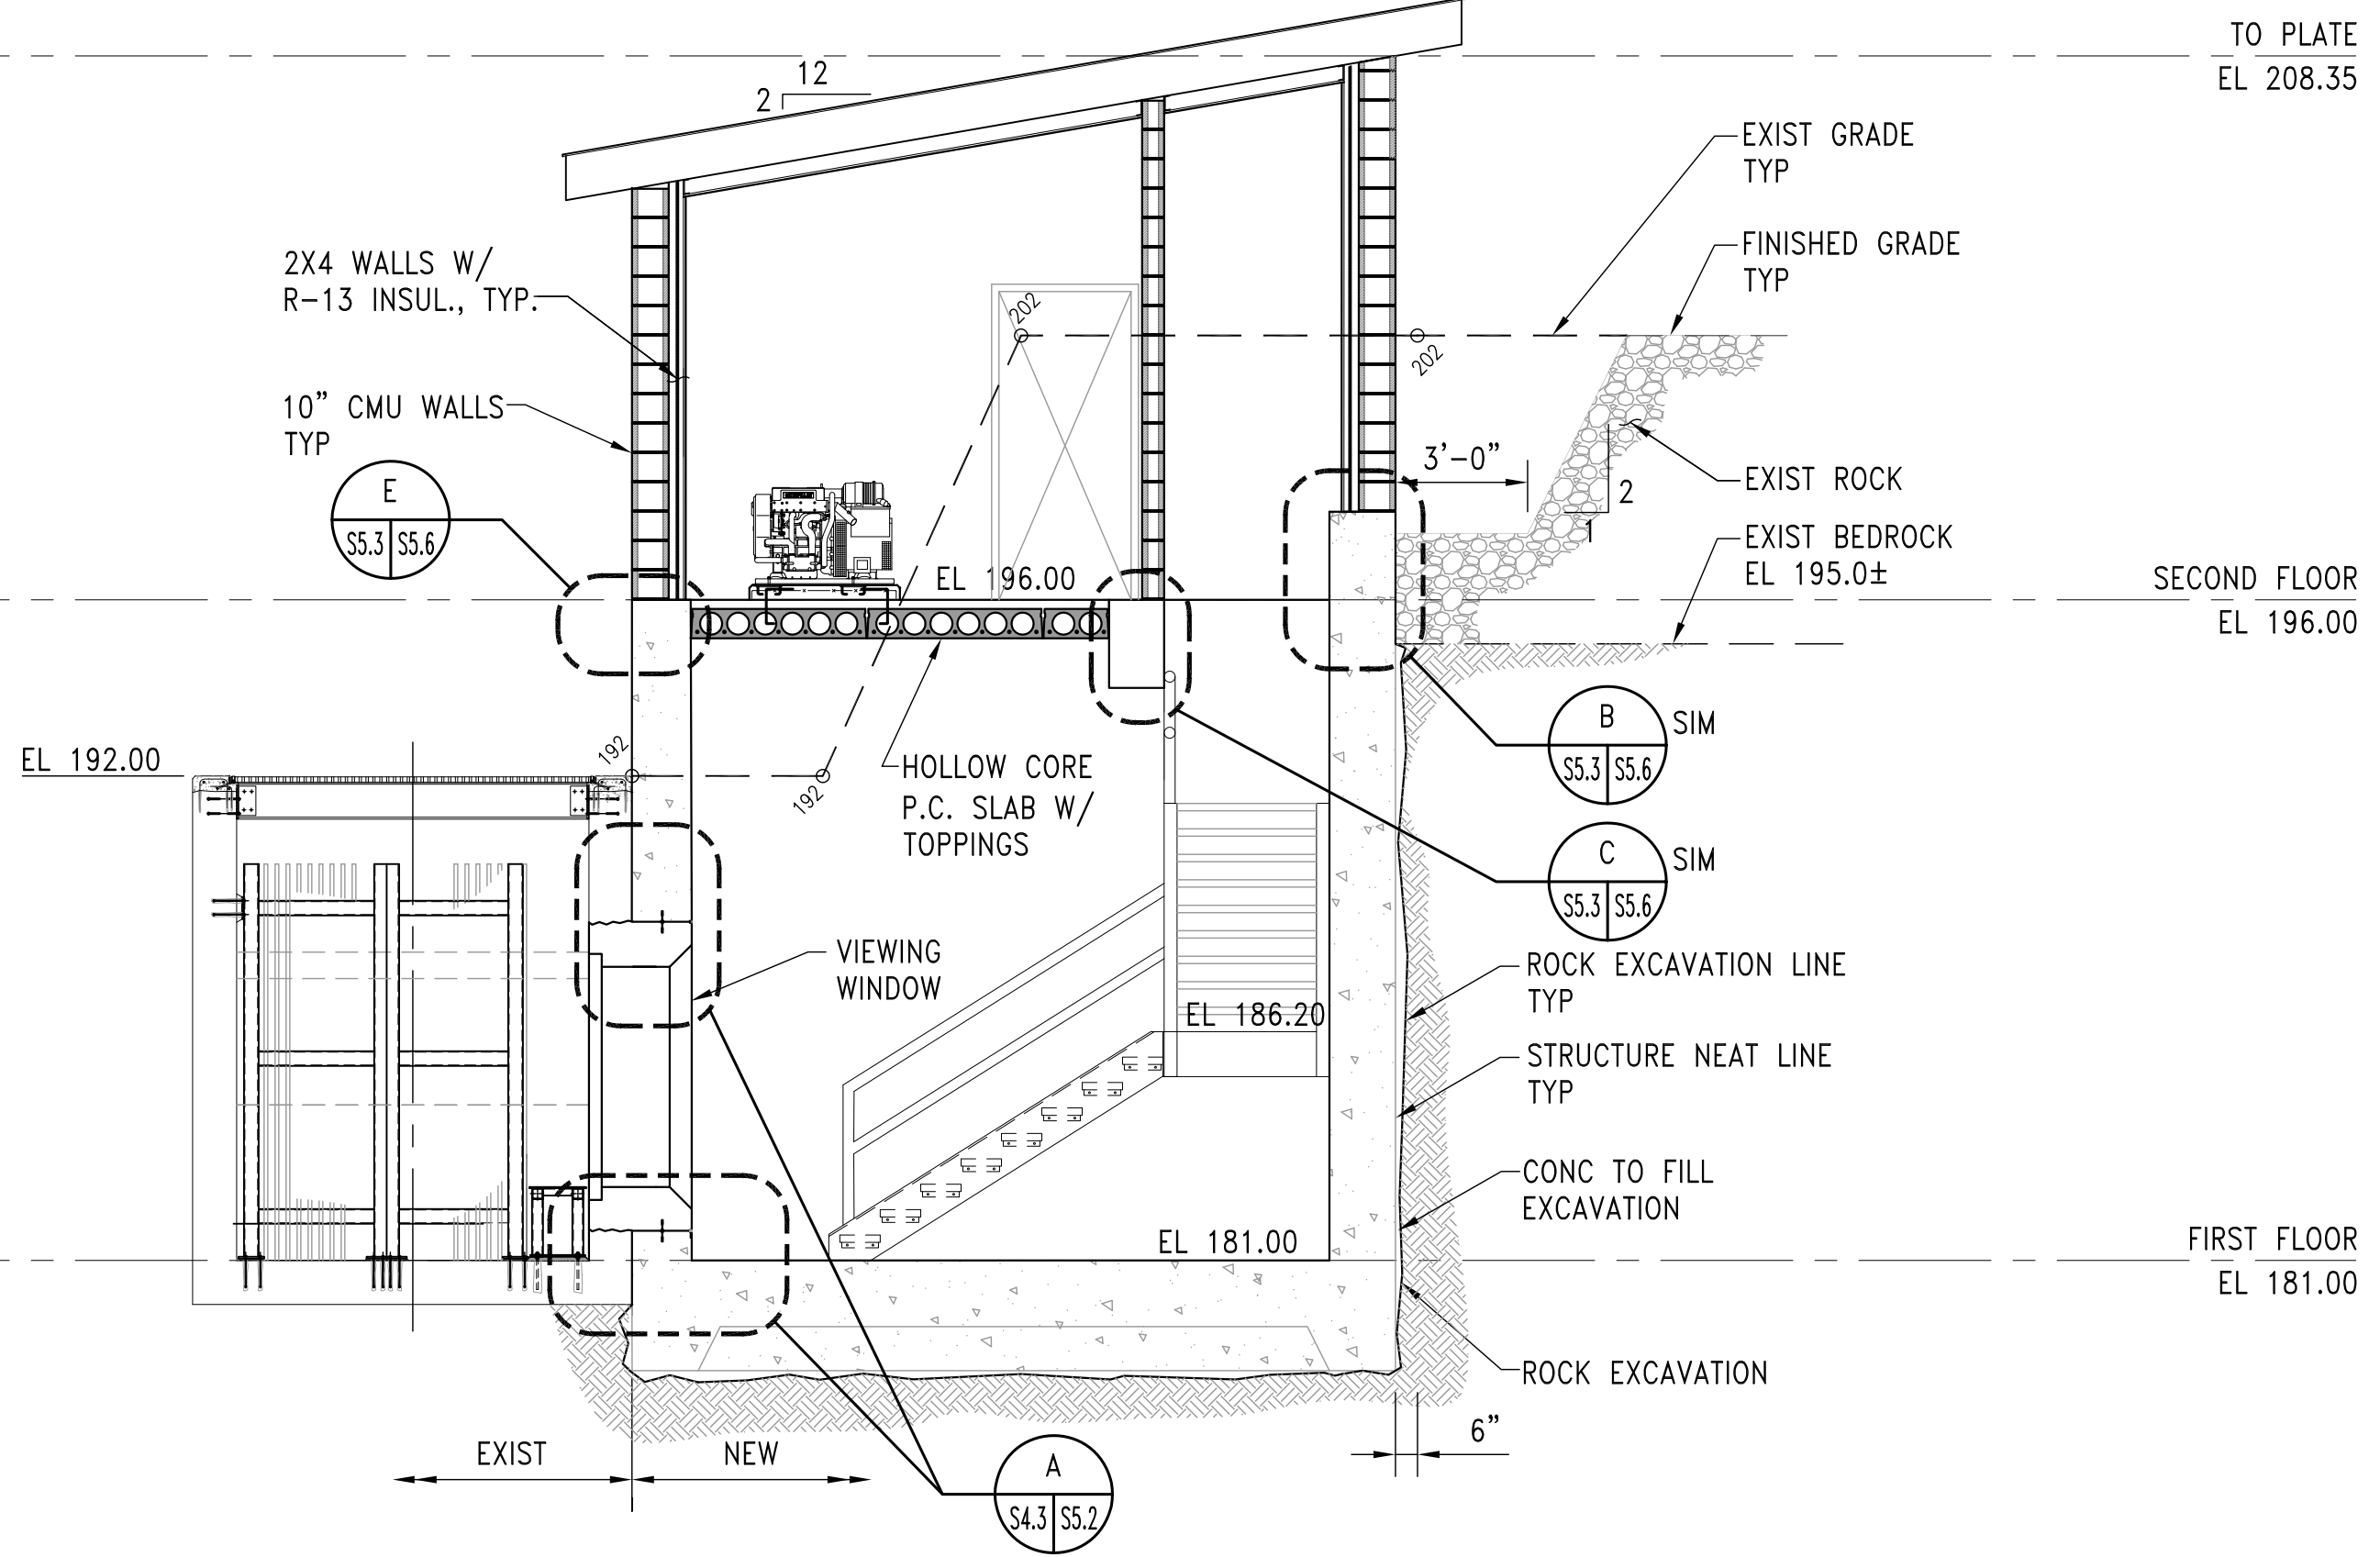


**BUILDING SECTION B**  
SCALE: 1/4" = 1'-0"

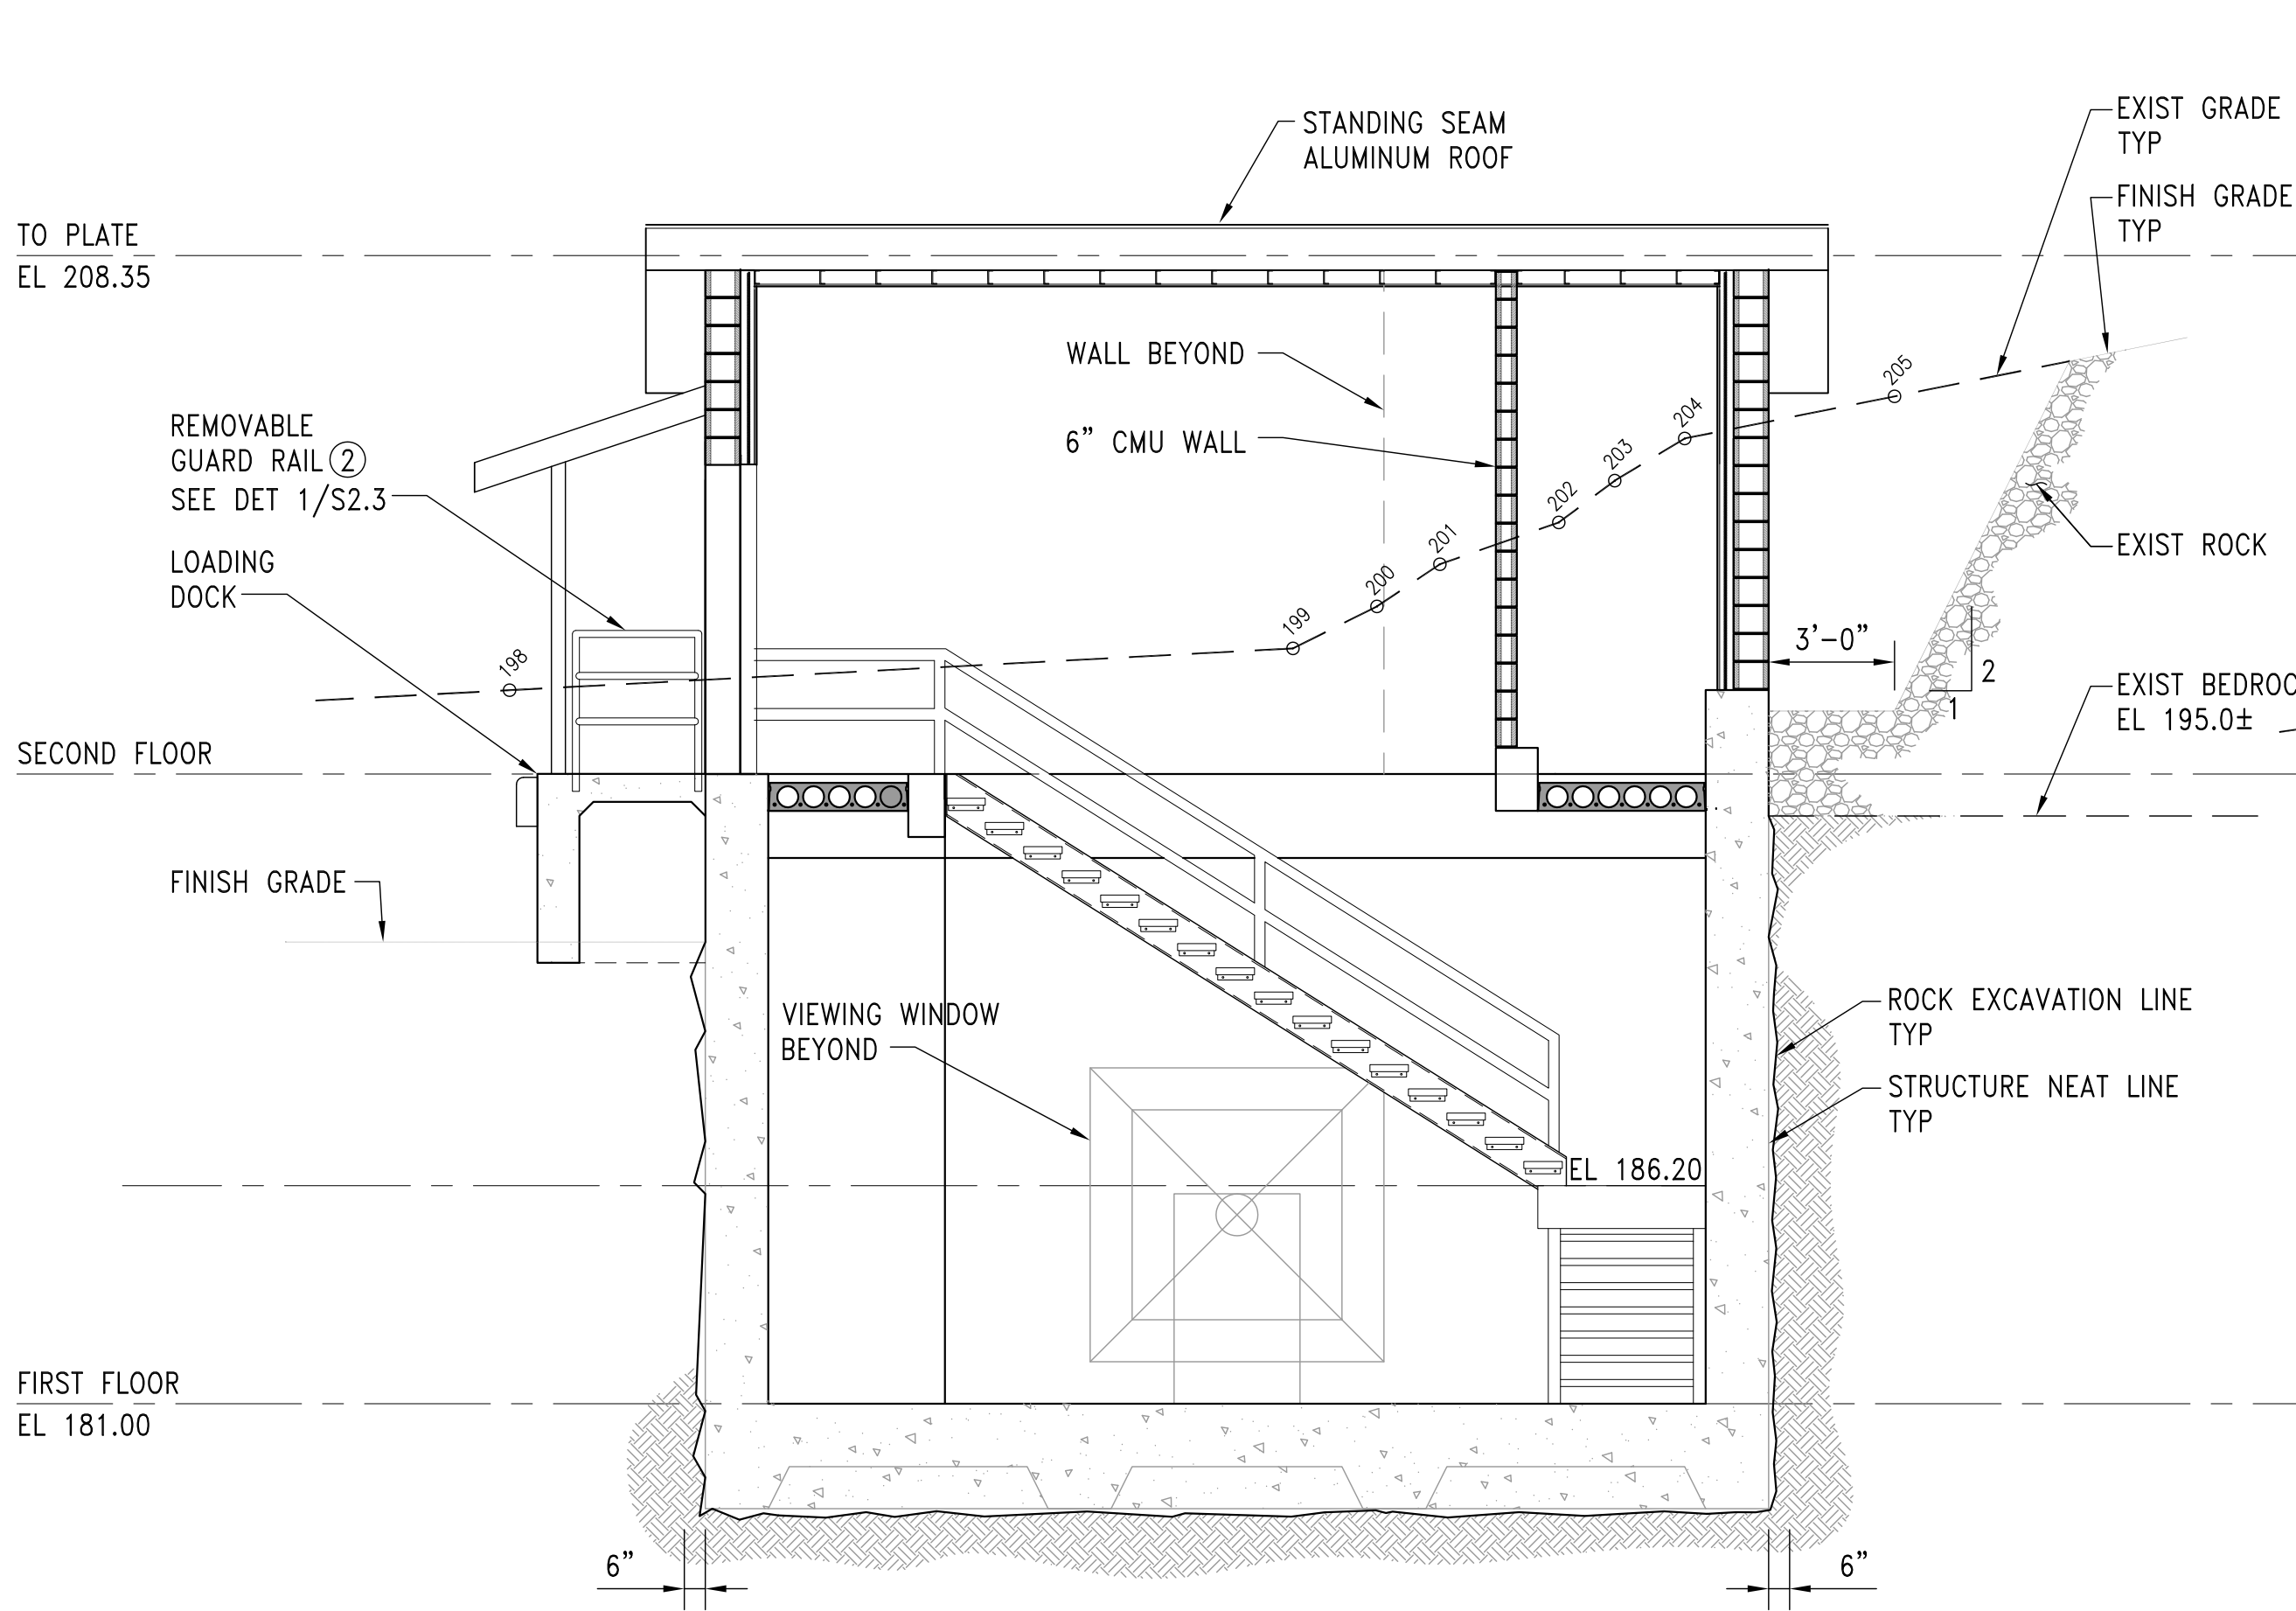

**BUILDING SECTION C**  
SCALE: 1/4" = 1'-0"

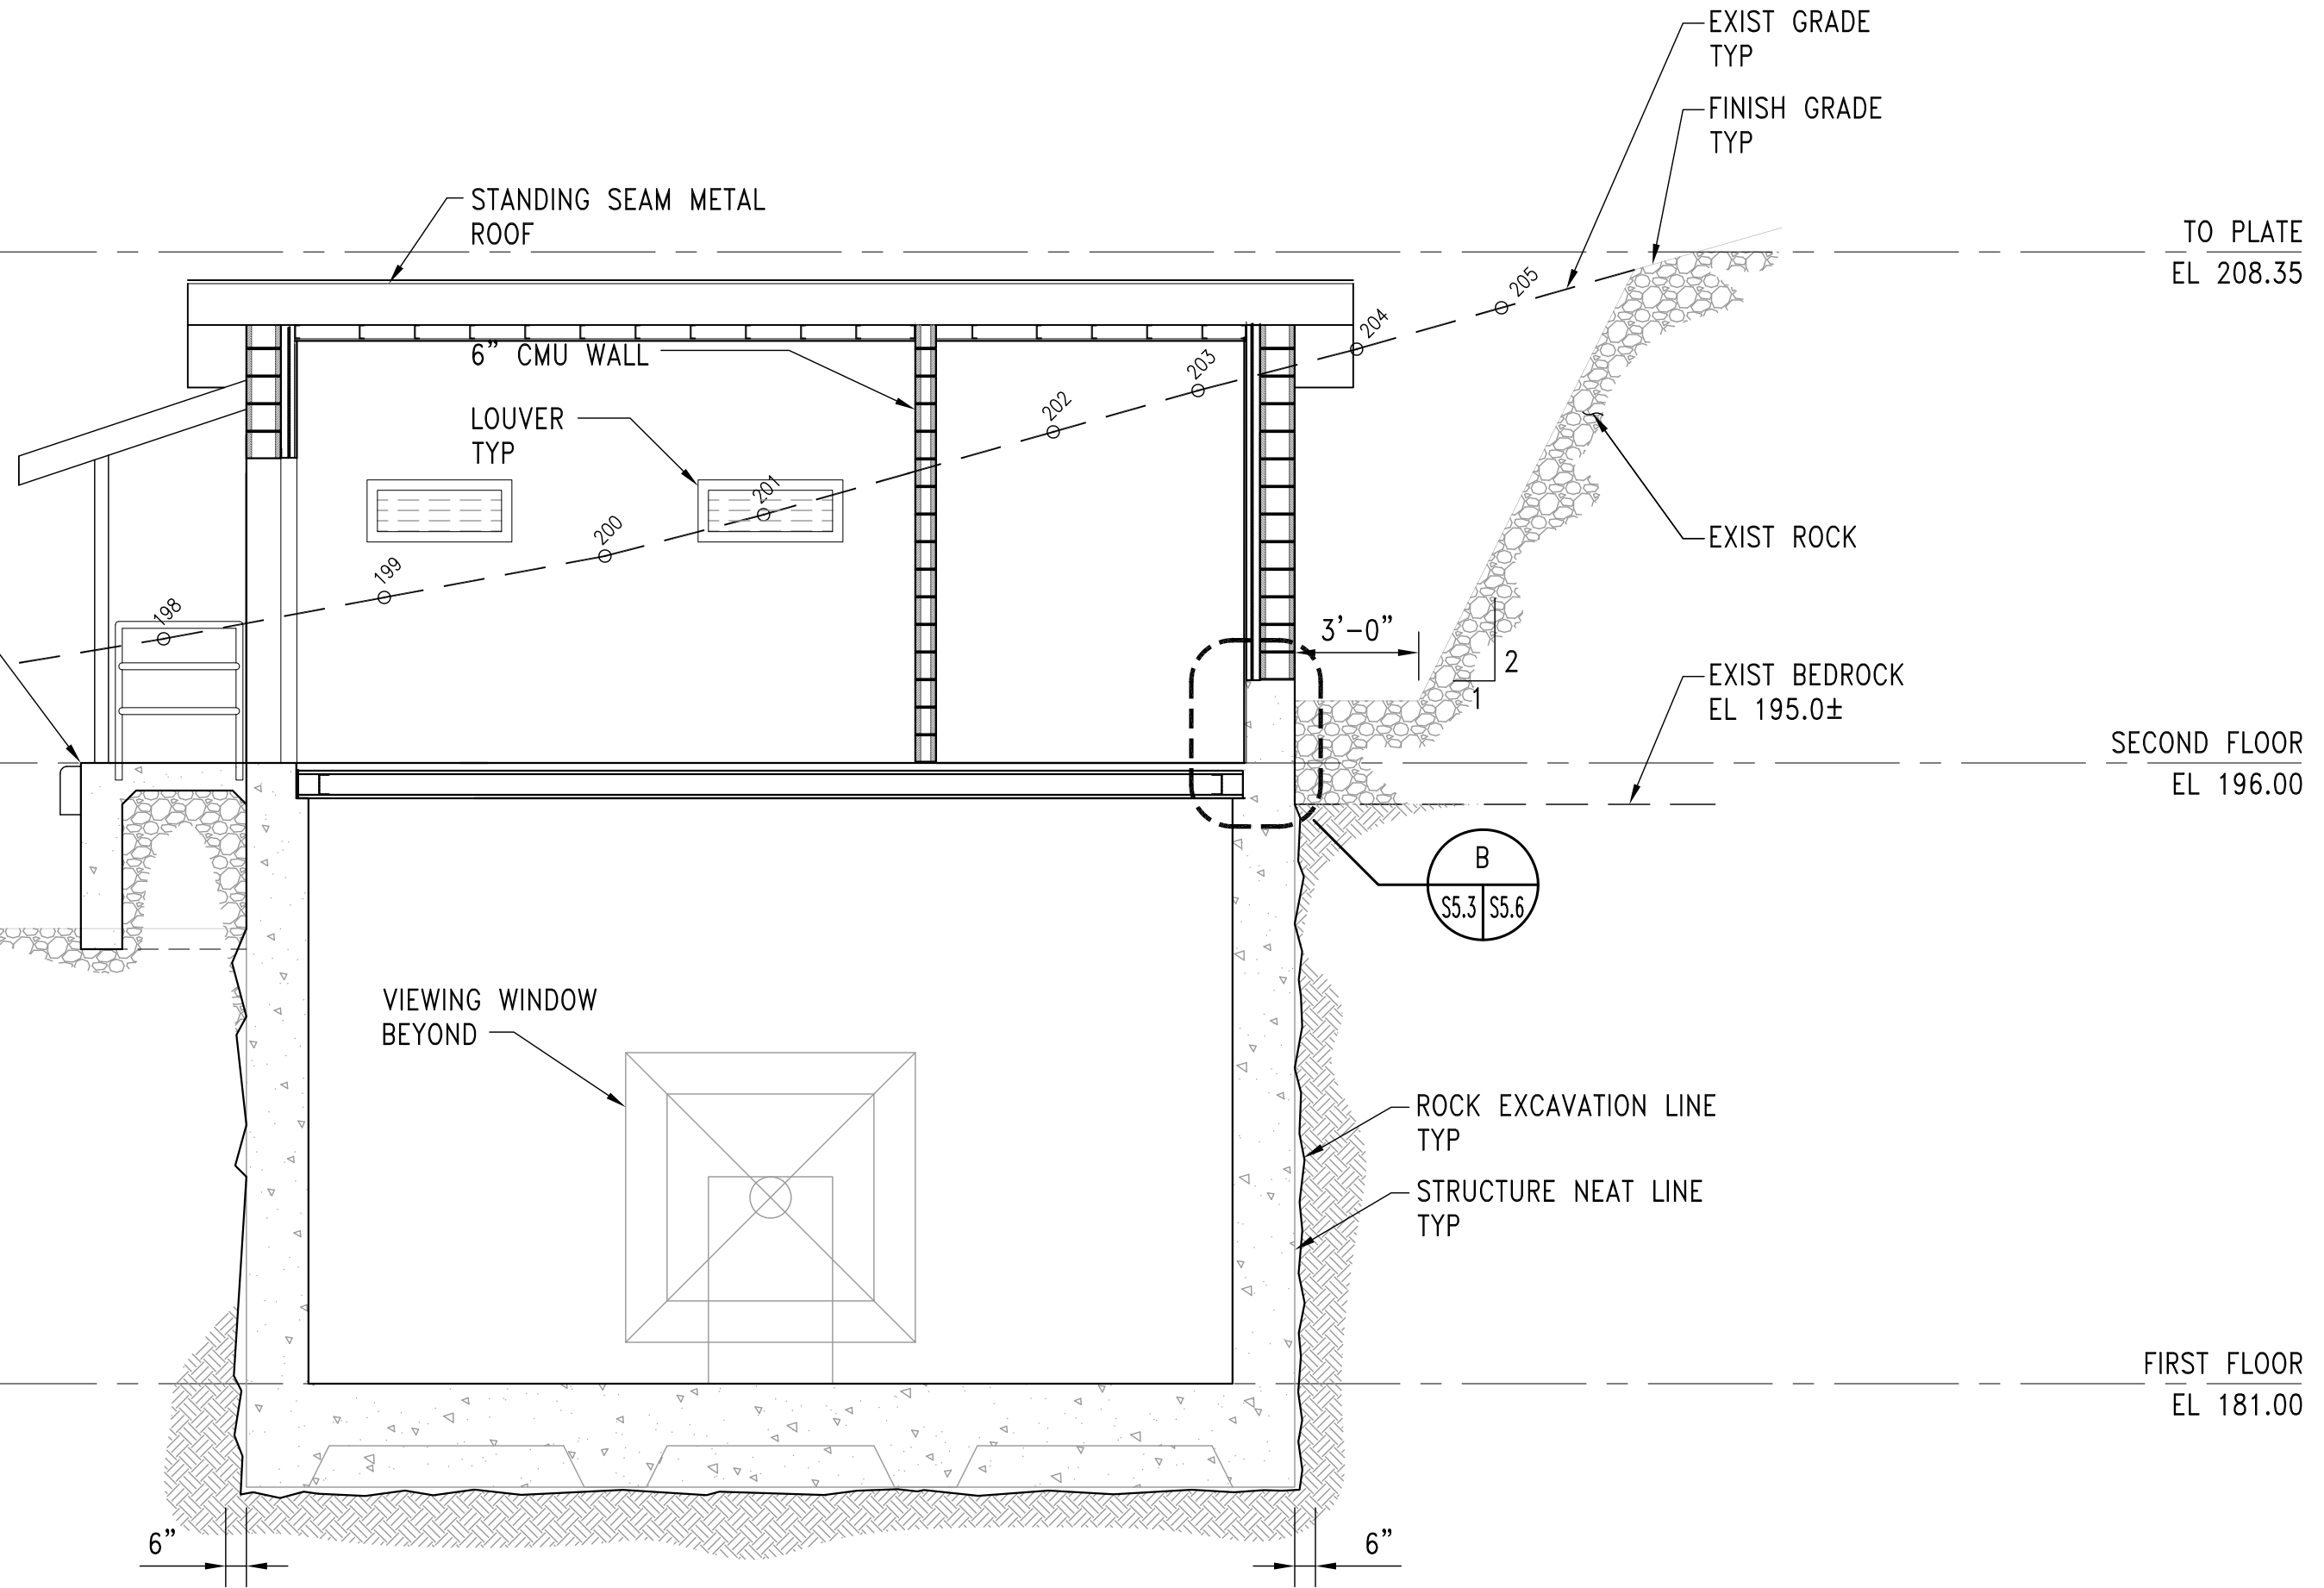


**BUILDING SECTION D**  
SCALE: 1/4" = 1'-0"

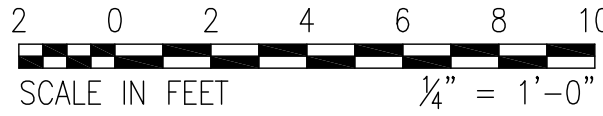


| SCALE        | REVISION | DESCRIPTION | DATE |
|--------------|----------|-------------|------|
| 1/4" = 1'-0" |          |             |      |

**HARBOR CONSULTING ENGINEERS**  
ENGINEERS • PLANNERS • SURVEYORS  
3006 FUHRMAN AVENUE EAST  
SEATTLE WASHINGTON 98102  
PHONE: (206) 709-2397

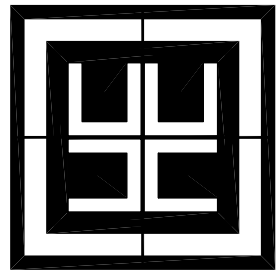

**CASTLE FALLS FISHWAY**  
**FISH ENUMERATION FACILITY**  
**YAKAMA NATION, TOPPENISH WASHINGTON**  
OBSERVATION BUILDING  
BUILDING SECTIONS

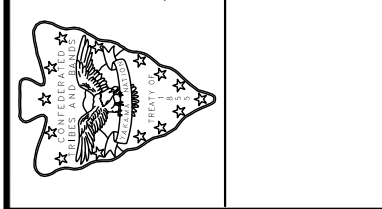

|         |          |
|---------|----------|
| JOB NO. | 08034.01 |
| DATE:   | 01.05.10 |
| SHEET:  | 41 OF XX |
| DWG.#   | S5.3     |

BID SET | NOT FOR CONSTRUCTION