


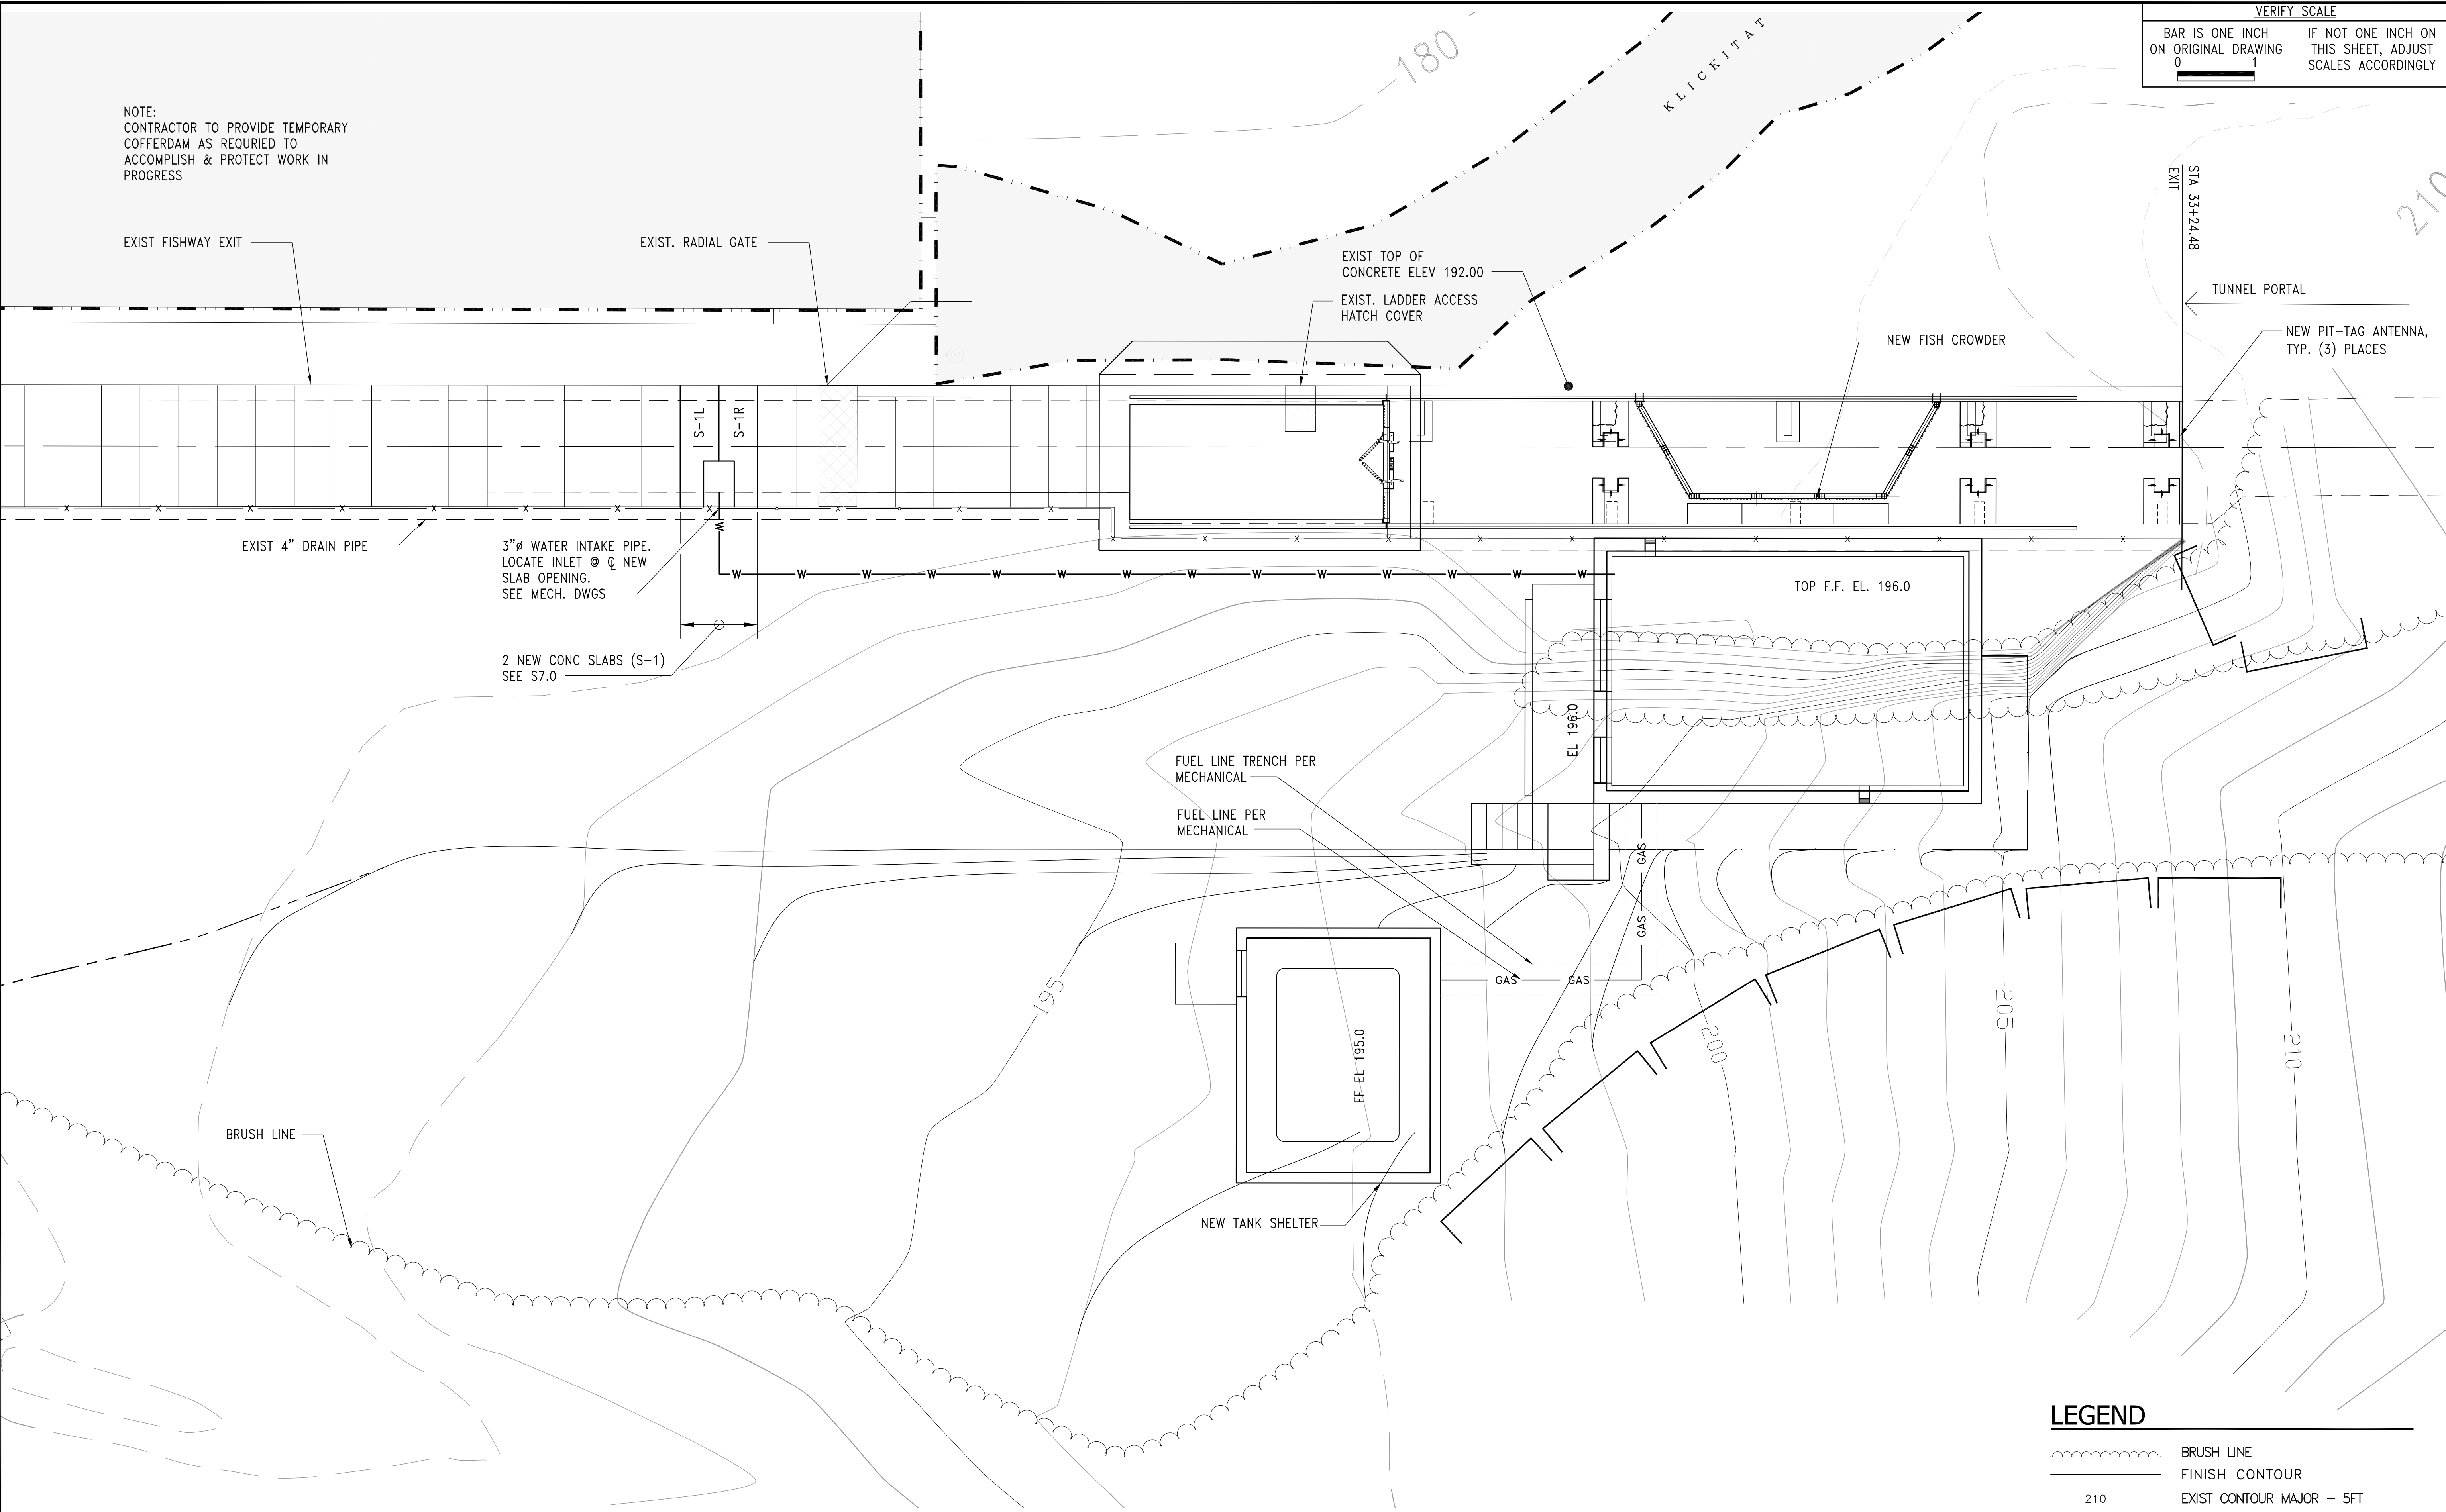

VERIFY SCALE

BAR IS ONE INCH
ON ORIGINAL DRAWING

IF NOT ONE INCH ON
THIS SHEET, ADJUST
SCALES ACCORDINGLY

0 1

PARTIAL SITE DEVELOPMENT PLAN
SCALE: 1" = 5'




LEGEND


- BRUSH LINE
- FINISH CONTOUR
- EXIST CONTOUR MAJOR - 5FT
- EXIST CONTOUR MINOR - 1FT
- EXIST CONTOUR APPROX
- EDGE OF GRAVEL, PROPOSED
- WATER LINE
- 4" DRAIN PIPE
- DIESEL FUEL LINE

SCALE:	REVISION	DESCRIPTION	DATE
CHK BY:			
DRW BY:			
REF:			

HARBOR CONSULTING ENGINEERS
ENGINEERS • PLANNERS • SURVEYORS
3006 FUHRMAN AVENUE EAST
SEATTLE WASHINGTON 98102
PHONE: (206) 709-2397

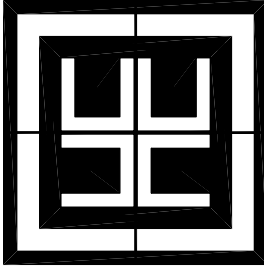

**CASTILE FALLS FISHWAY
FISH ENUMERATION FACILITY
YAKAMA NATION, TOPPENISH WASHINGTON**
PARTIAL SITE DEVELOPMENT PLAN

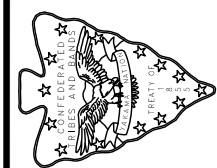

JOB NO.	08034.01
DATE:	01.05.10
SHEET:	5 OF XX
DWG.#	C3.1